


Layout Procedures

Model: **LITR 600-2T**

Low Intensity Taxiway Reflector

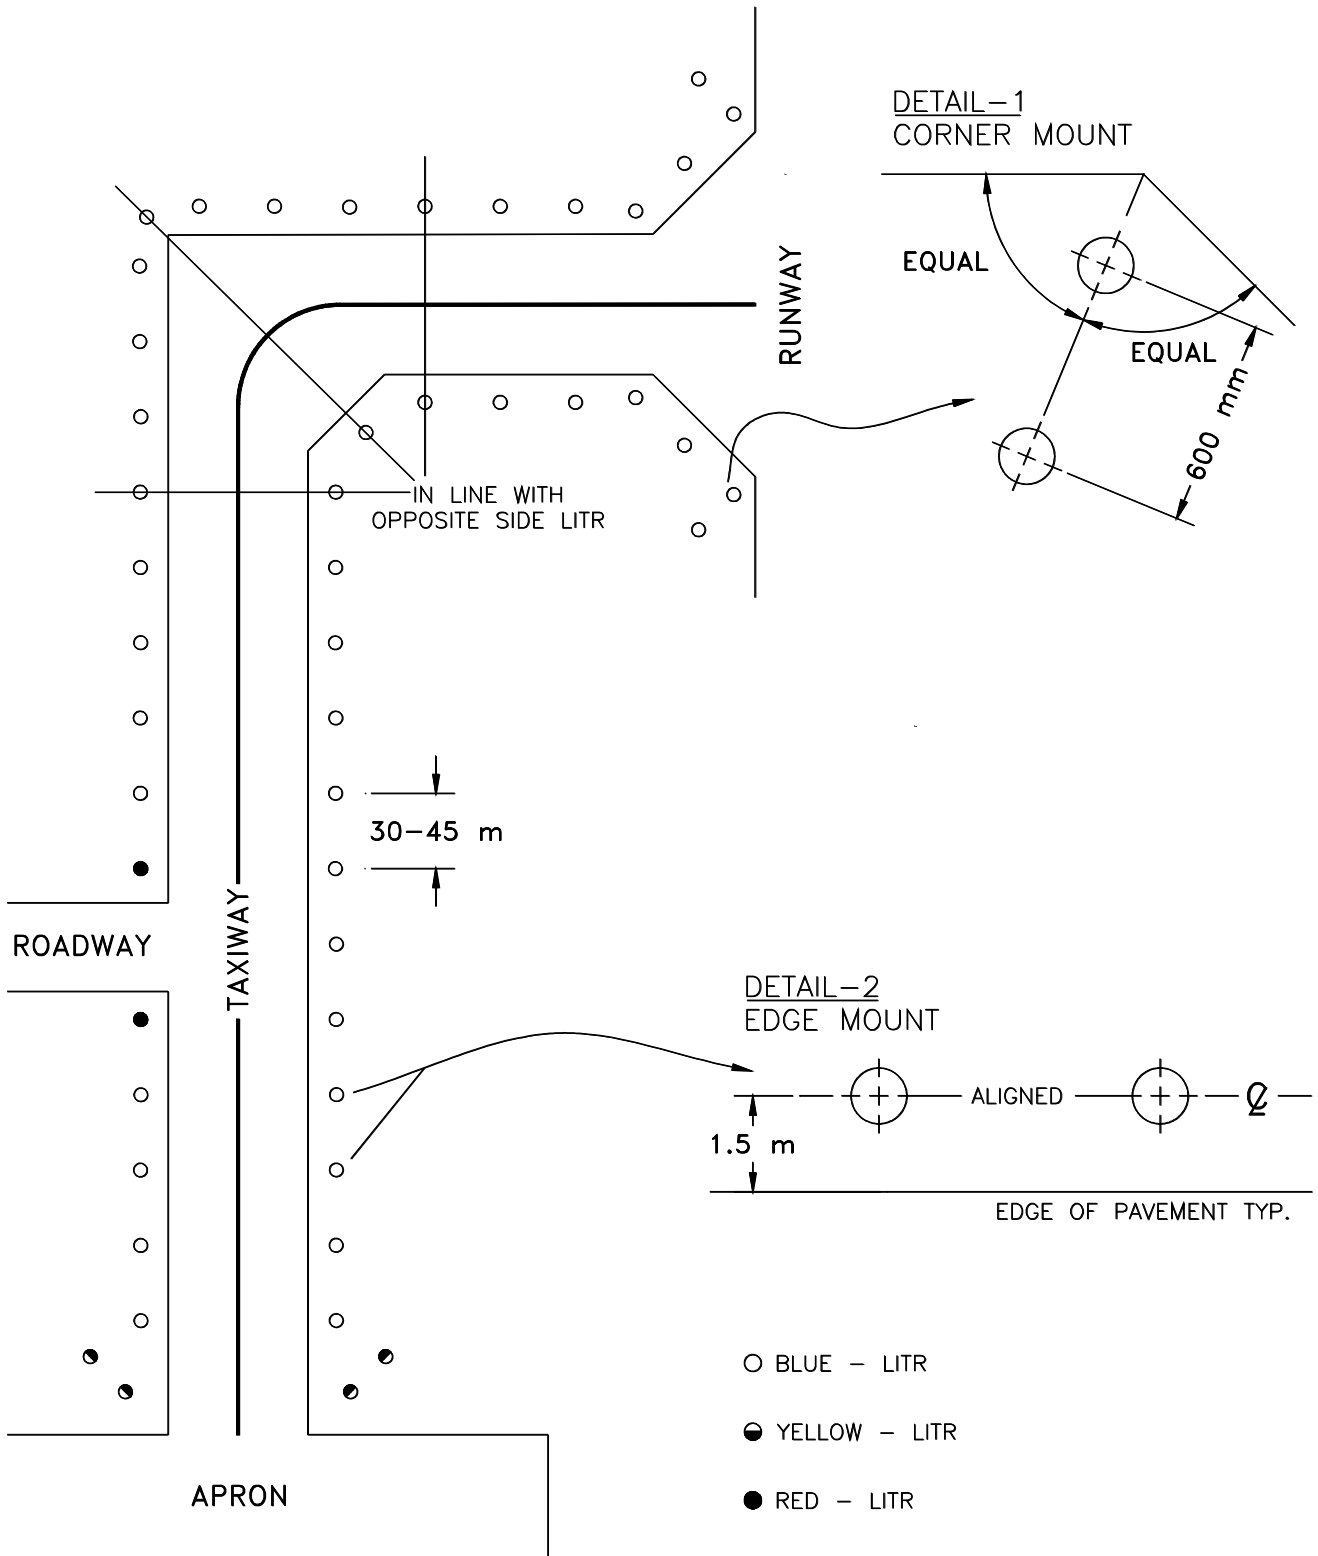

Creation Date: 11/22/02

Approved By:

Revisions:

Rev. No.:

Rev. Approval:

Drawn By: Steve McCarley

Approval Date:

Rev. Date:

REGINALD BENNETT INTERNATIONAL INC. **RBI**

"OUR PRODUCTS SAVE LIVES"

835 Westney Road South, Unit 12, Ajax, Ontario, Canada L1S-3M4; Ph. (905) 686-8833, Fax (905) 686-5619